



Multi-Sport sport Hall to be extended to 1,920 sqm (60x32sqm)

Utilising Sport England Design Guidance - Comparative Sizes of Sports Pitches & Courts (INDOOR) September 2015 Update, 3no 5-a-side football pitches (29m x 20m) could be accommodated in the extended sports hall.


Do not scale from this drawing.


Key

 Indicative Site Boundary


 Access and car park


Outdoor pitches - to optimal NNW/SSE orientation

 Natural turf football pitches
14no 54x36 (7v7 format)

 Natural turf football pitches
6no. 45x27 (5v5 format)

Indoor pitches

 Multi-Sport sport Hall to be extended to
1,920 sqm (60x32sqm)

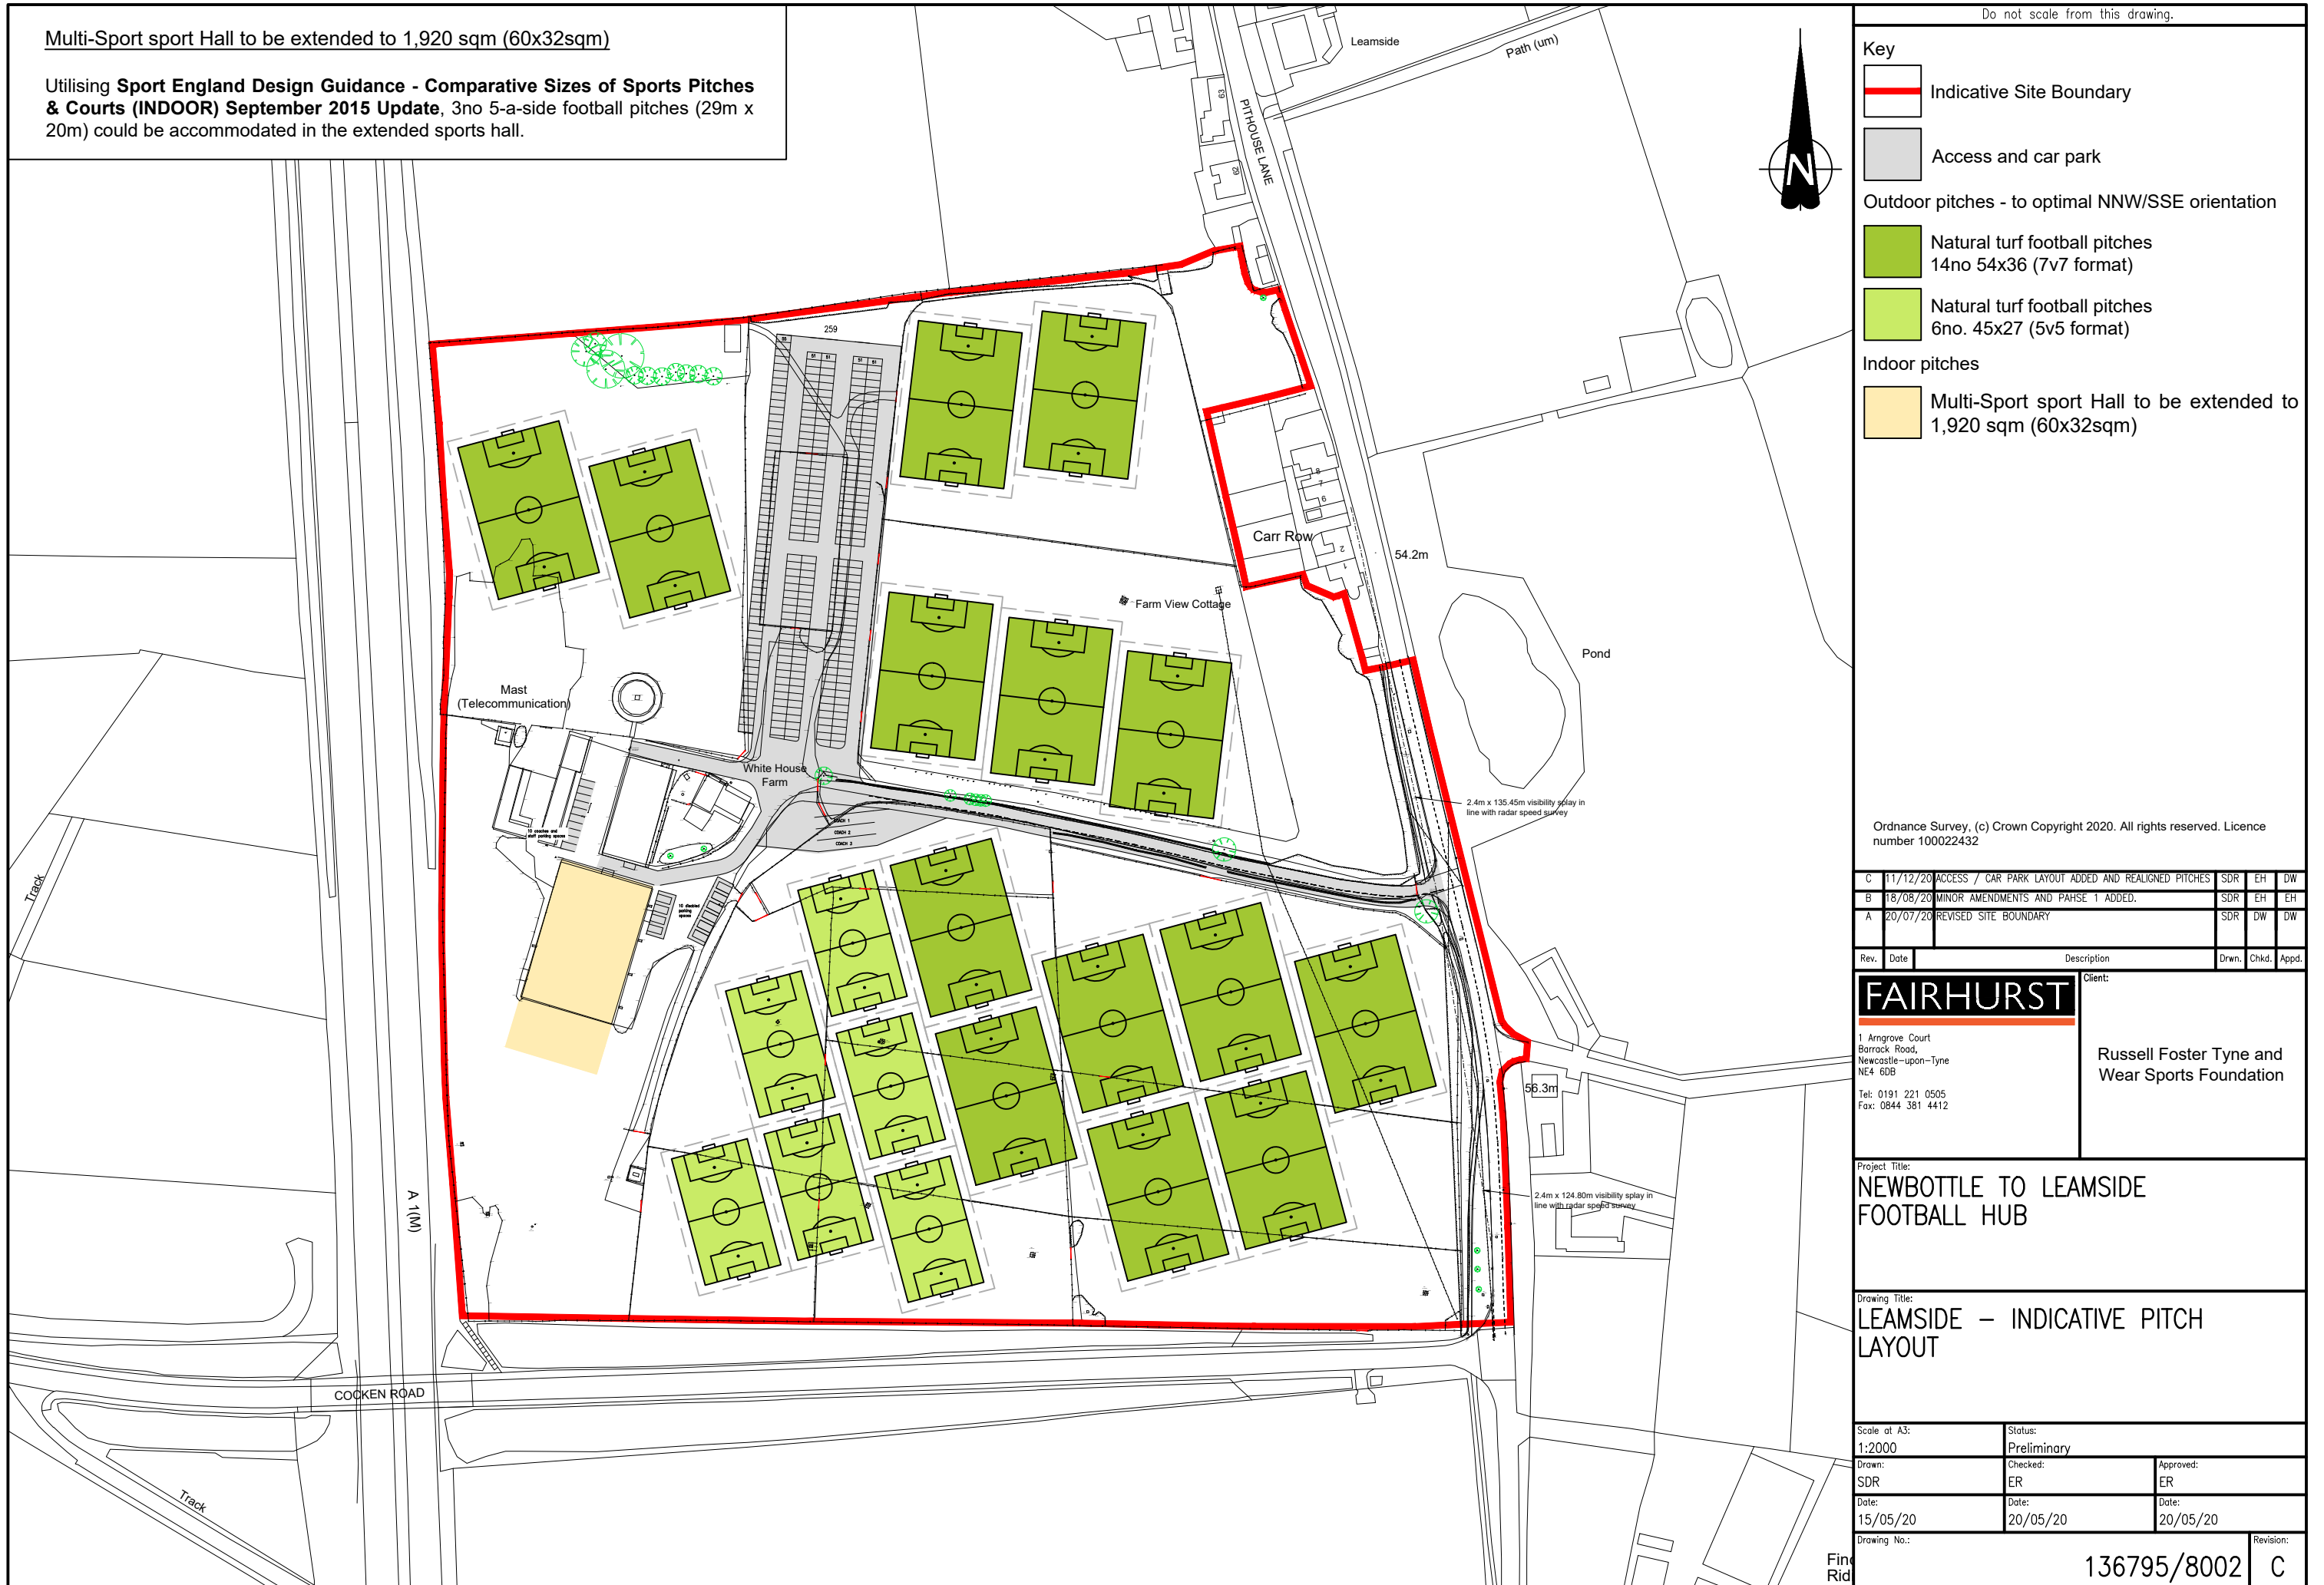

Ordnance Survey, (c) Crown Copyright 2020. All rights reserved. Licence number 100022432

Rev.	Date	Description	Drwn.	Chkd.	Appd.
C	11/12/20	ACCESS / CAR PARK LAYOUT ADDED AND REALIGNED PITCHES	SDR	EH	DW
B	18/08/20	MINOR AMENDMENTS AND PHASE 1 ADDED.	SDR	EH	EH
A	20/07/20	REVISED SITE BOUNDARY	SDR	DW	DW

Rev.	Date	Description	Drwn.	Chkd.	Appd.
------	------	-------------	-------	-------	-------

FAIRHURST Client:
 1 Arngrove Court
 Barrack Road,
 Newcastle-upon-Tyne
 NE4 6DB
 Tel: 0191 221 0505
 Fax: 0844 381 4412

Russell Foster Tyne and
 Wear Sports Foundation

Project Title:
**NEWBOTTLE TO LEAMSIDE
 FOOTBALL HUB**

Drawing Title:
**LEAMSIDE -- INDICATIVE PITCH
 LAYOUT**

Scale at A3: 1:2000	Status: Preliminary
Drawn: SDR	Checked: ER
Date: 15/05/20	Approved: ER
	Date: 20/05/20
	Date: 20/05/20

Drawing No.:	Revision:
136795/8002	C